



COND. CONN.	GAS COND. CONN.	GAS INLET CONN.	CWC CONN.	HWC CONN.
1" Ø SLIP CONN.	1/2" Ø FPT	100-400 MBH - 1/2"-3/4" Ø NPT	2 1/8"-2 5/8" Ø	3 1/8" Ø

DRAWING NUMBER: 07951-4858	12/9/2020
TITLE: PR WG D CAB CULTIVA HSR	1 OF 4

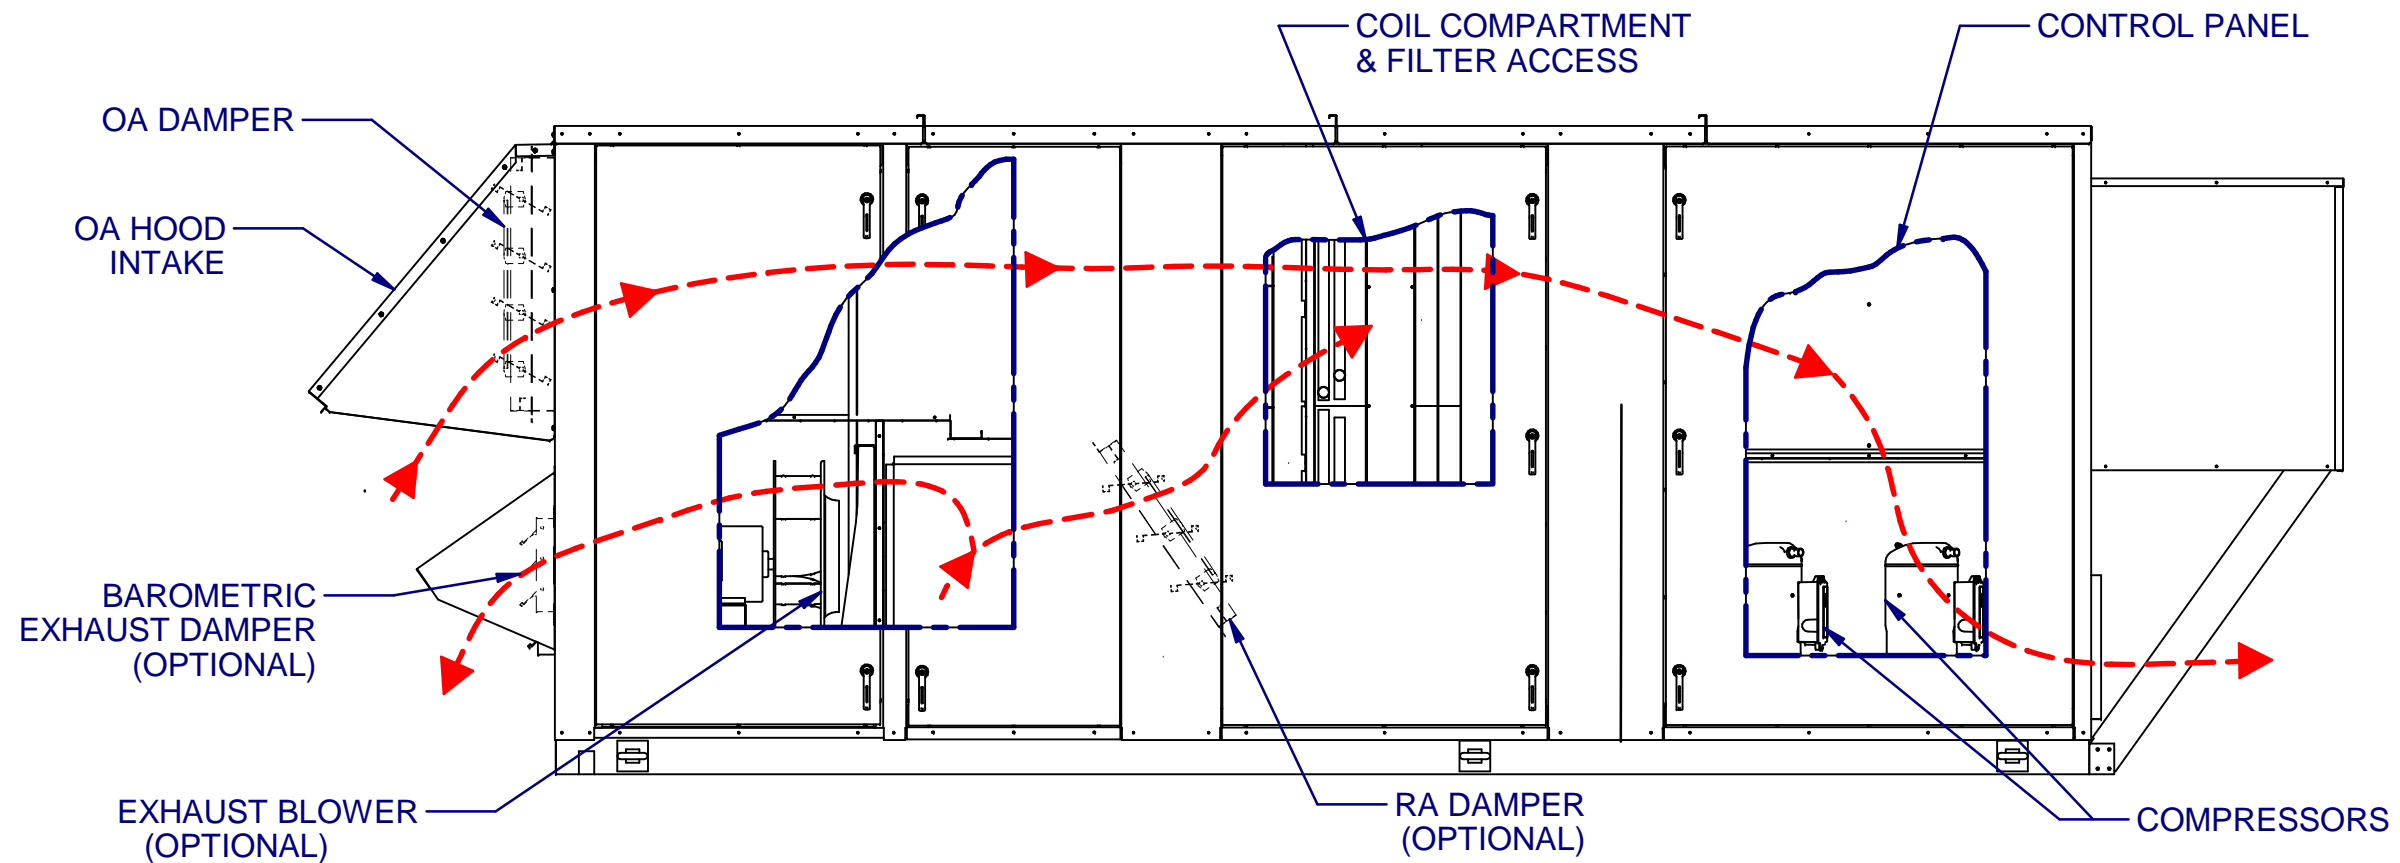


RIGHT VIEW

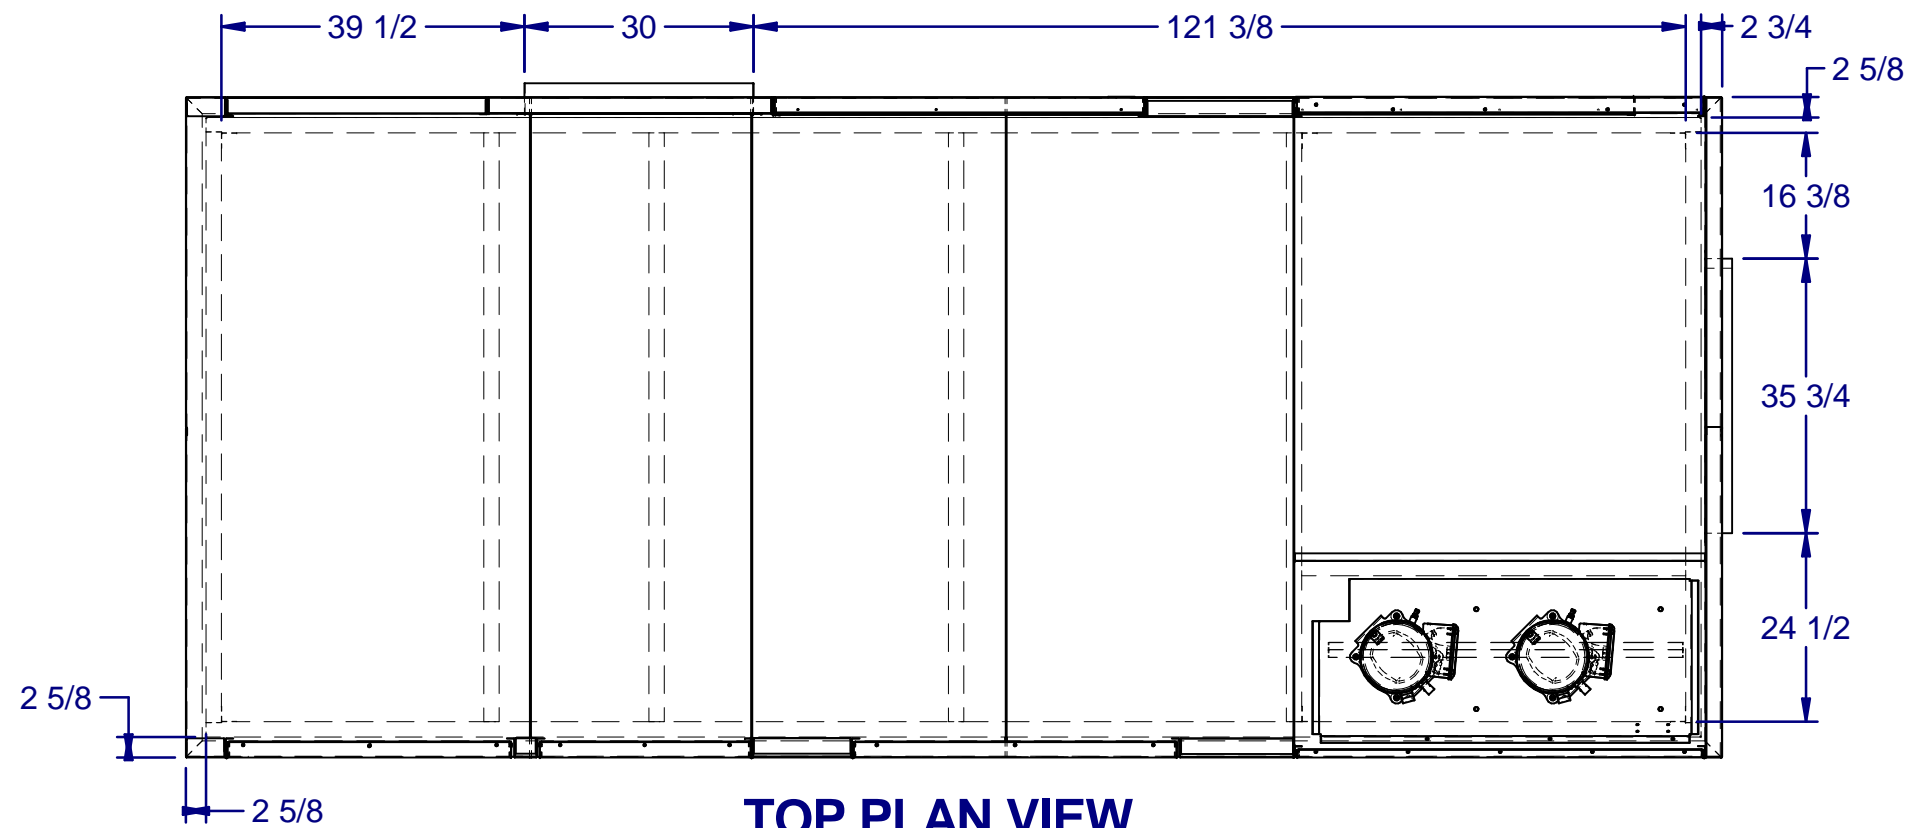


**TOP PLAN VIEW
CONDENSING SIDE
NOT SHOWN**

DRAWING NUMBER: 07951-4858	12/9/2020
TITLE: PR WG D CAB CULTIVA HSR	2 OF 4


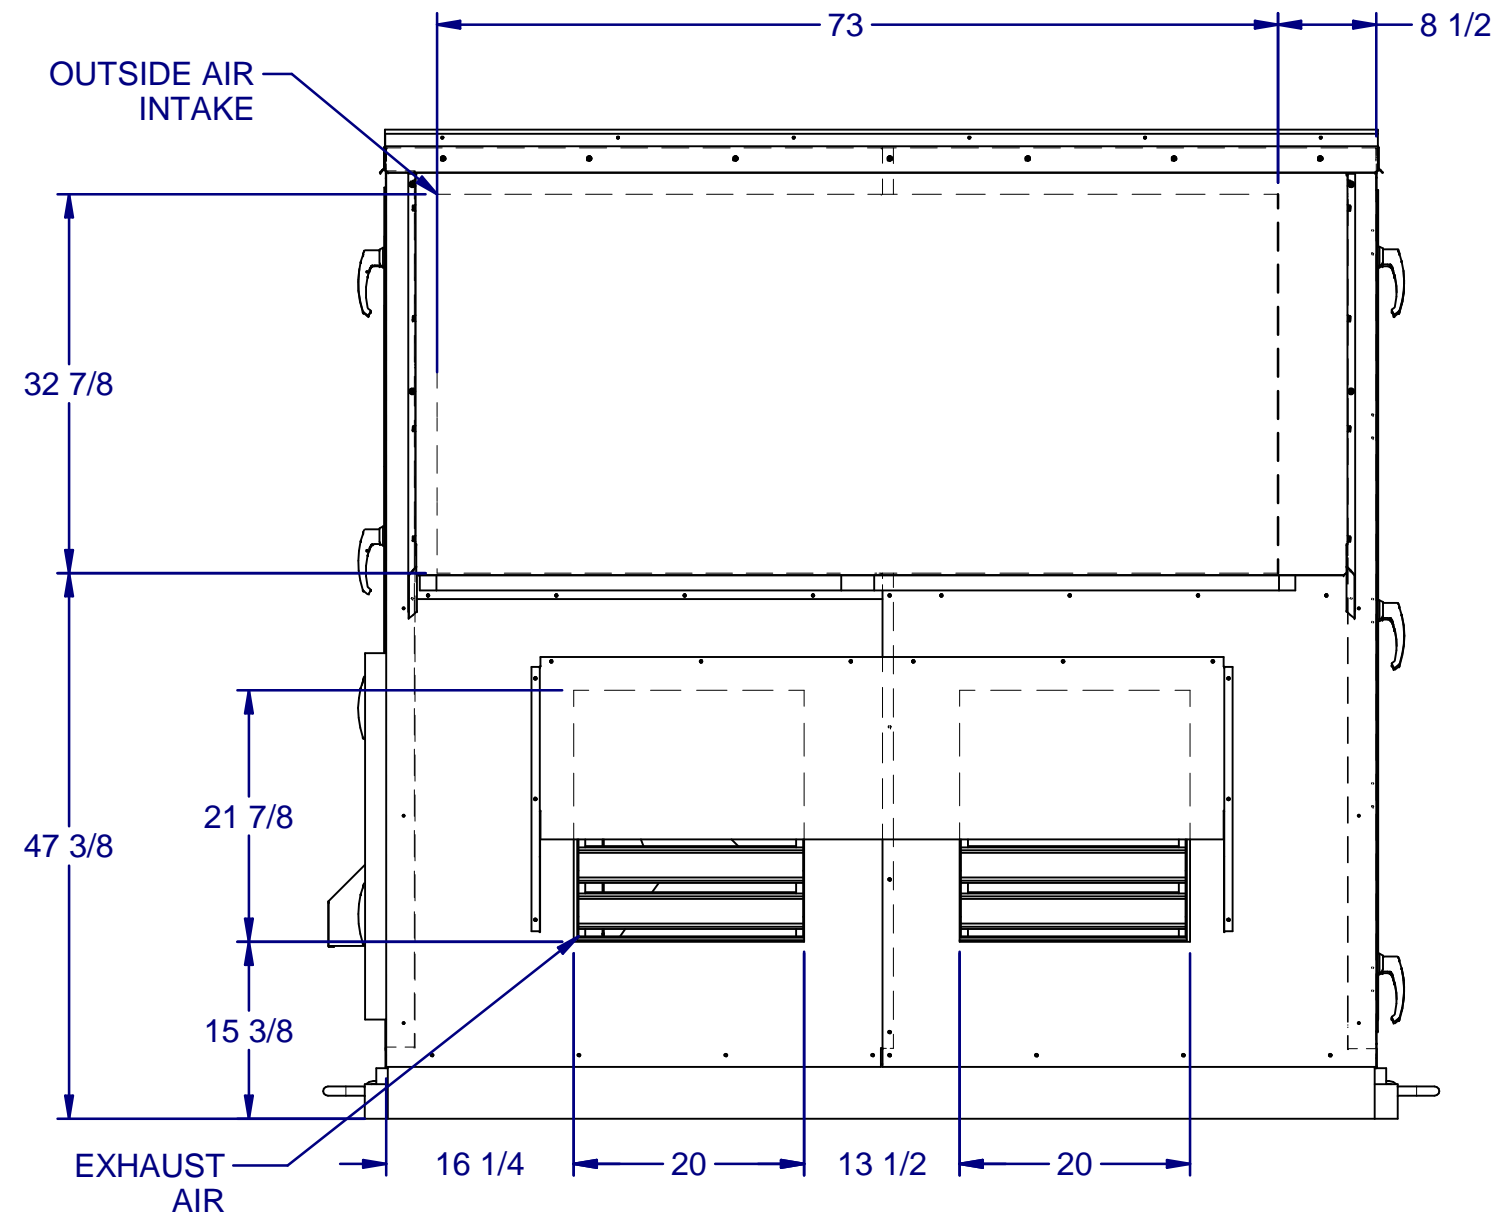


FRONT VIEW

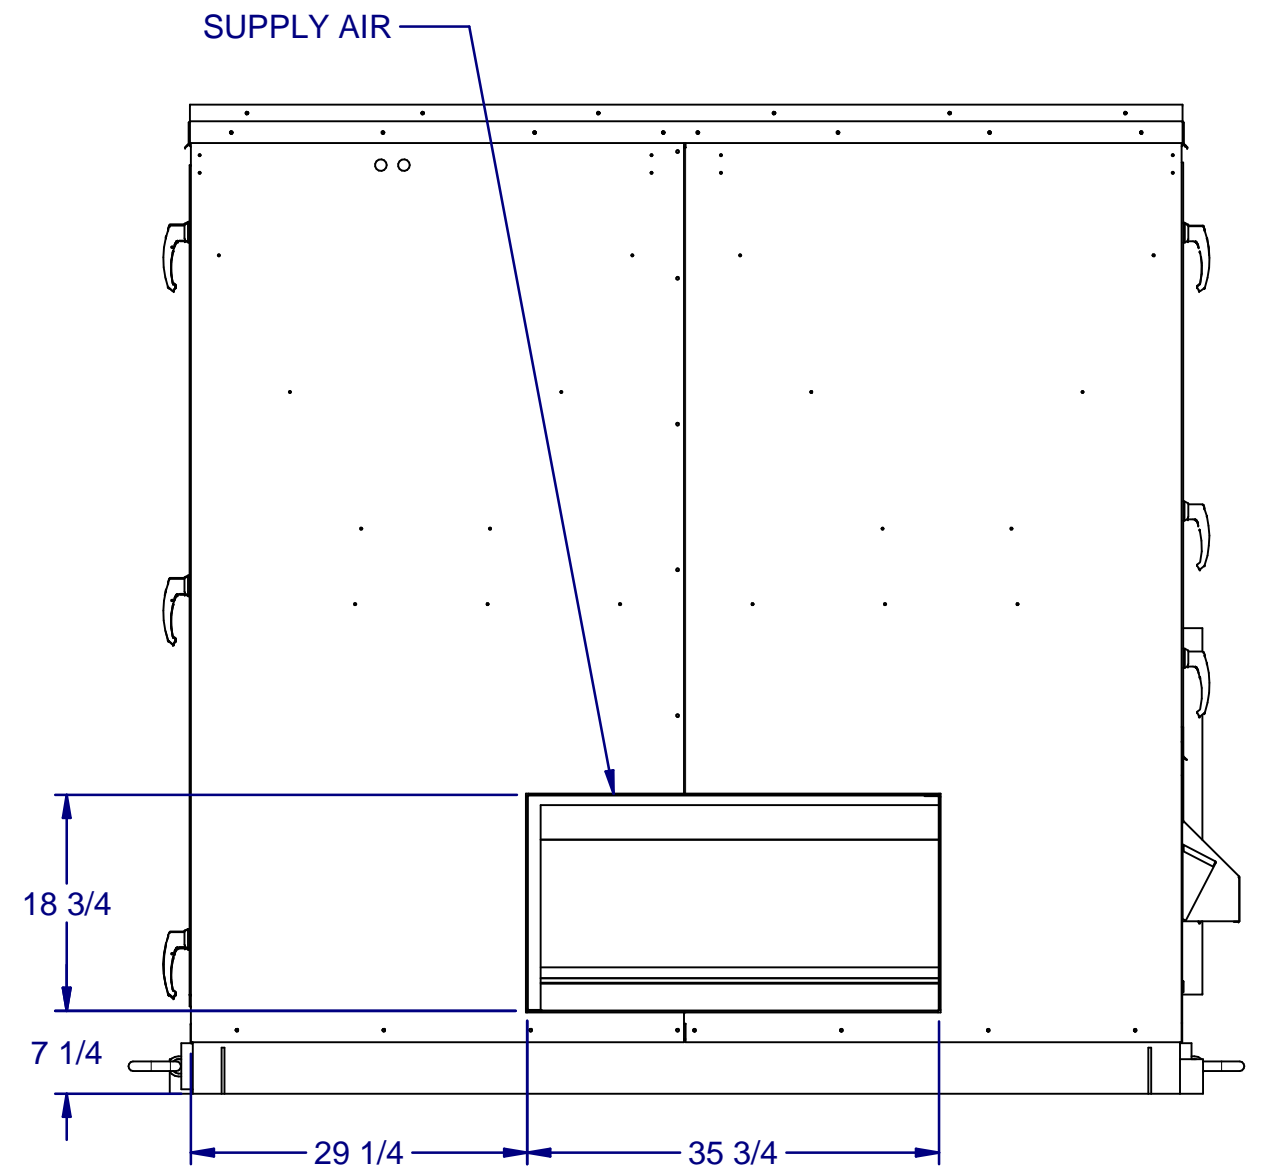

BACK VIEW

DRAWING NUMBER: 07951-4858	12/9/2020
TITLE: PR WG D CAB CULTIVA HSR	3 OF 4

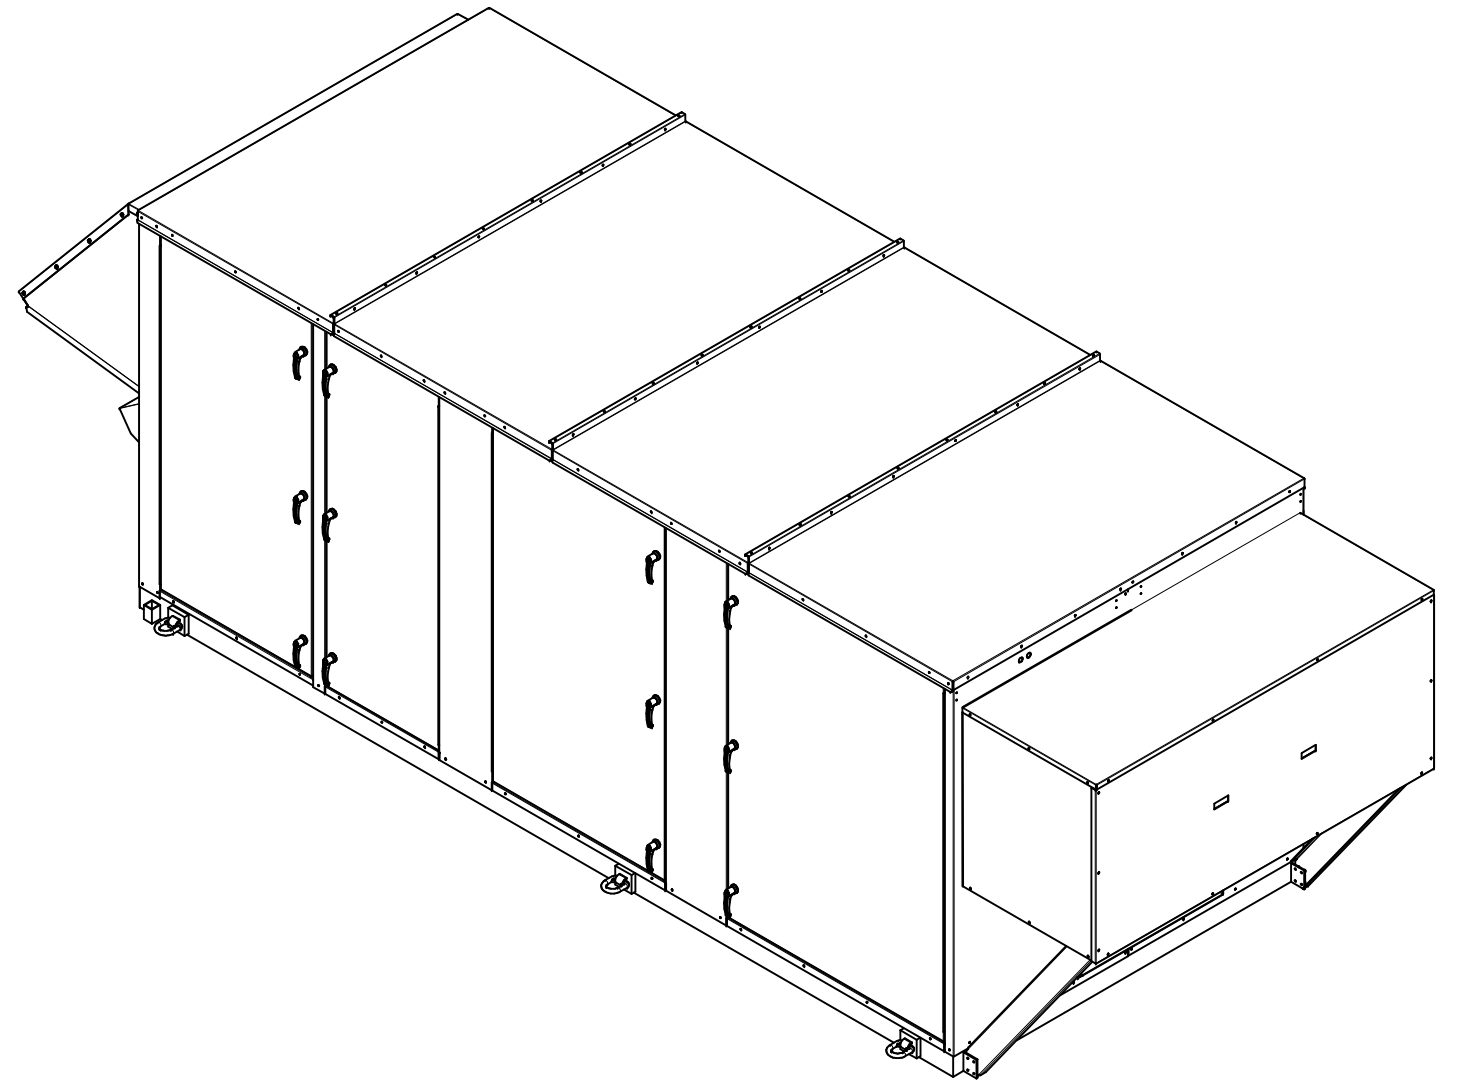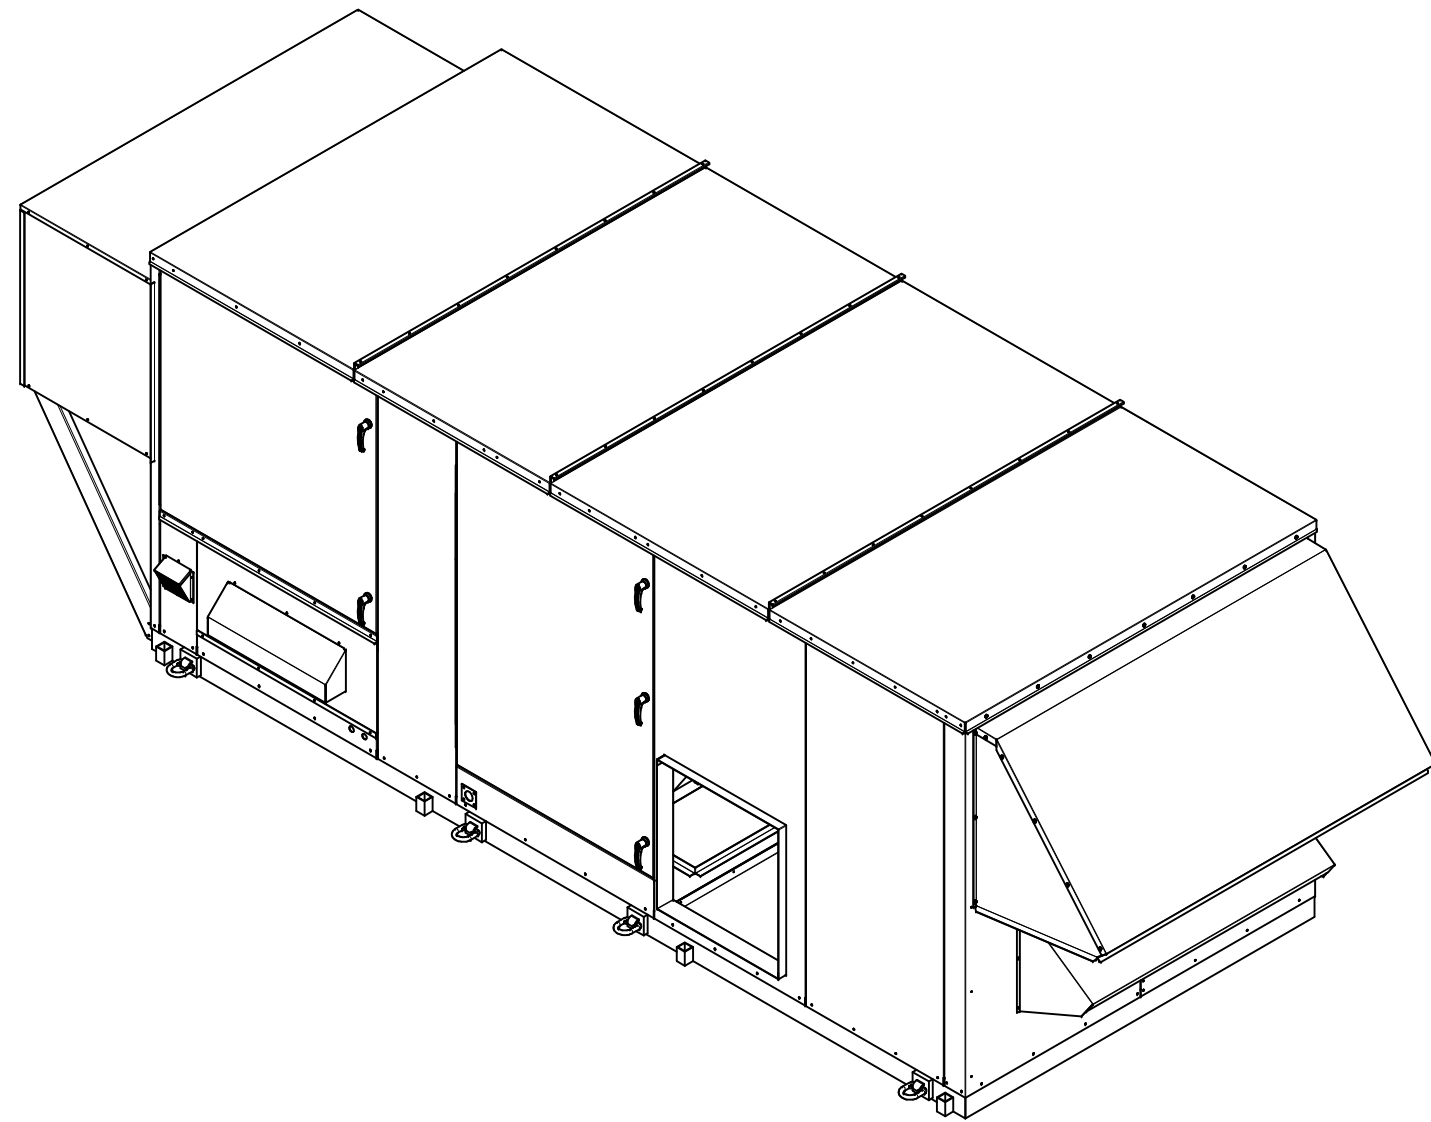

DRAWING NUMBER: 07951-4858	12/9/2020
TITLE: PR WG D CAB CULTIVA HSR	4 OF 4